

WEST 11th AVENUE

Future Sidewalk and Ramp


Colorful Paver Pattern

Raised Planter w / sculptural elements (2' ht. walls)

Plant Bed

Five (5) Trees (Flowering)

BERTELSEN ROAD

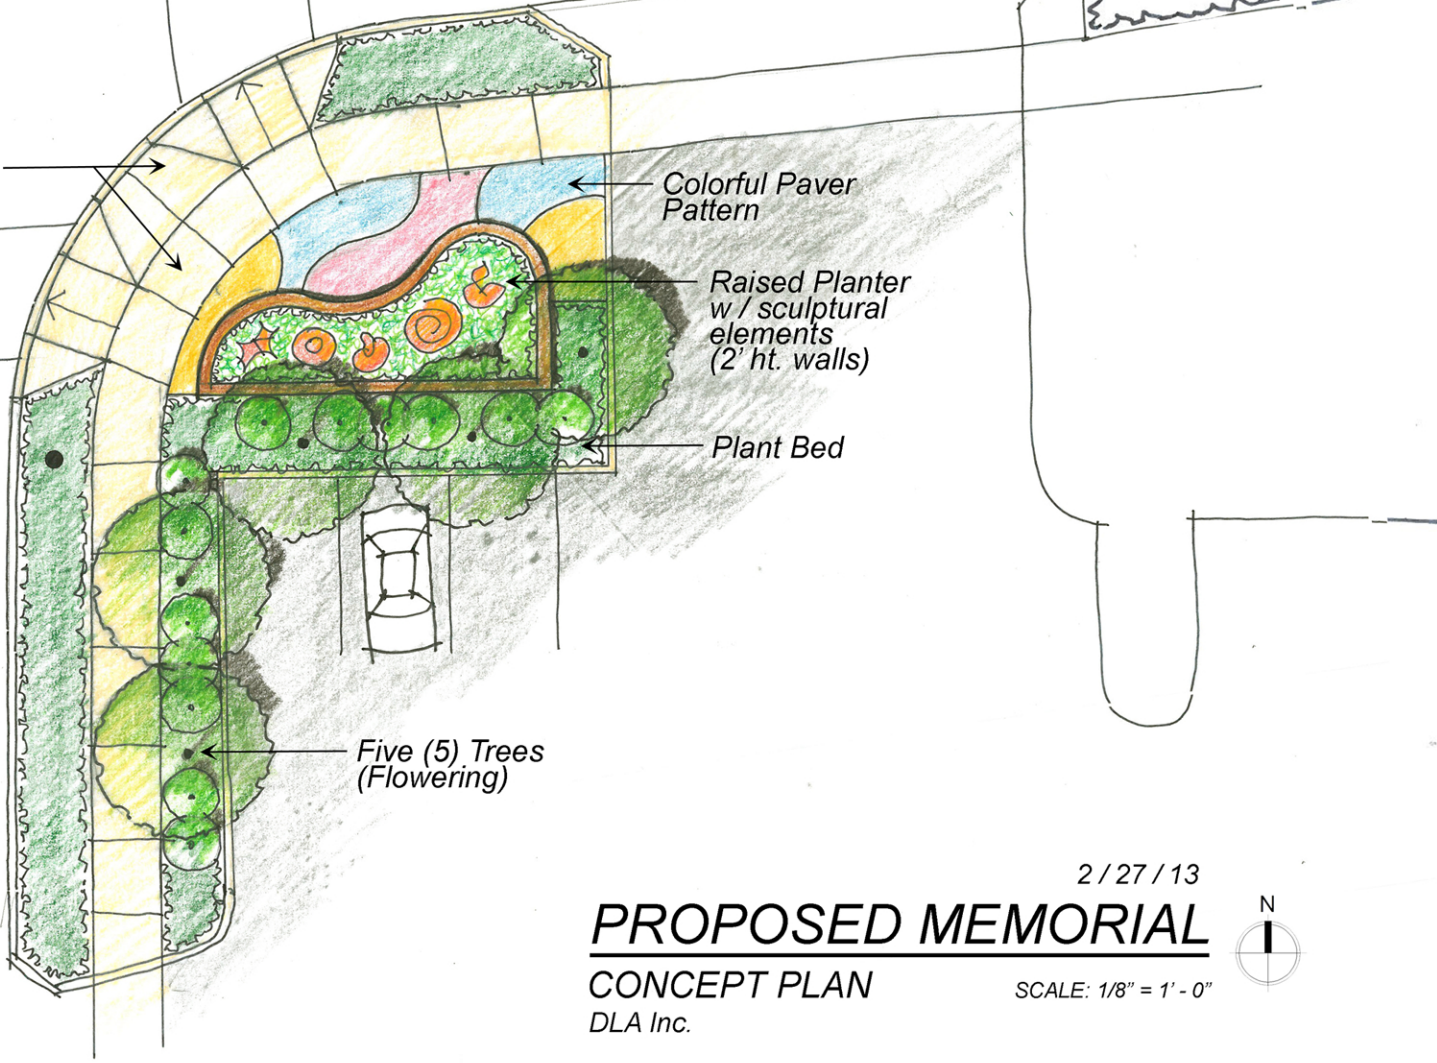

2/27/13

PROPOSED MEMORIAL

CONCEPT PLAN

DLA Inc.

SCALE: 1/8" = 1' - 0"

